
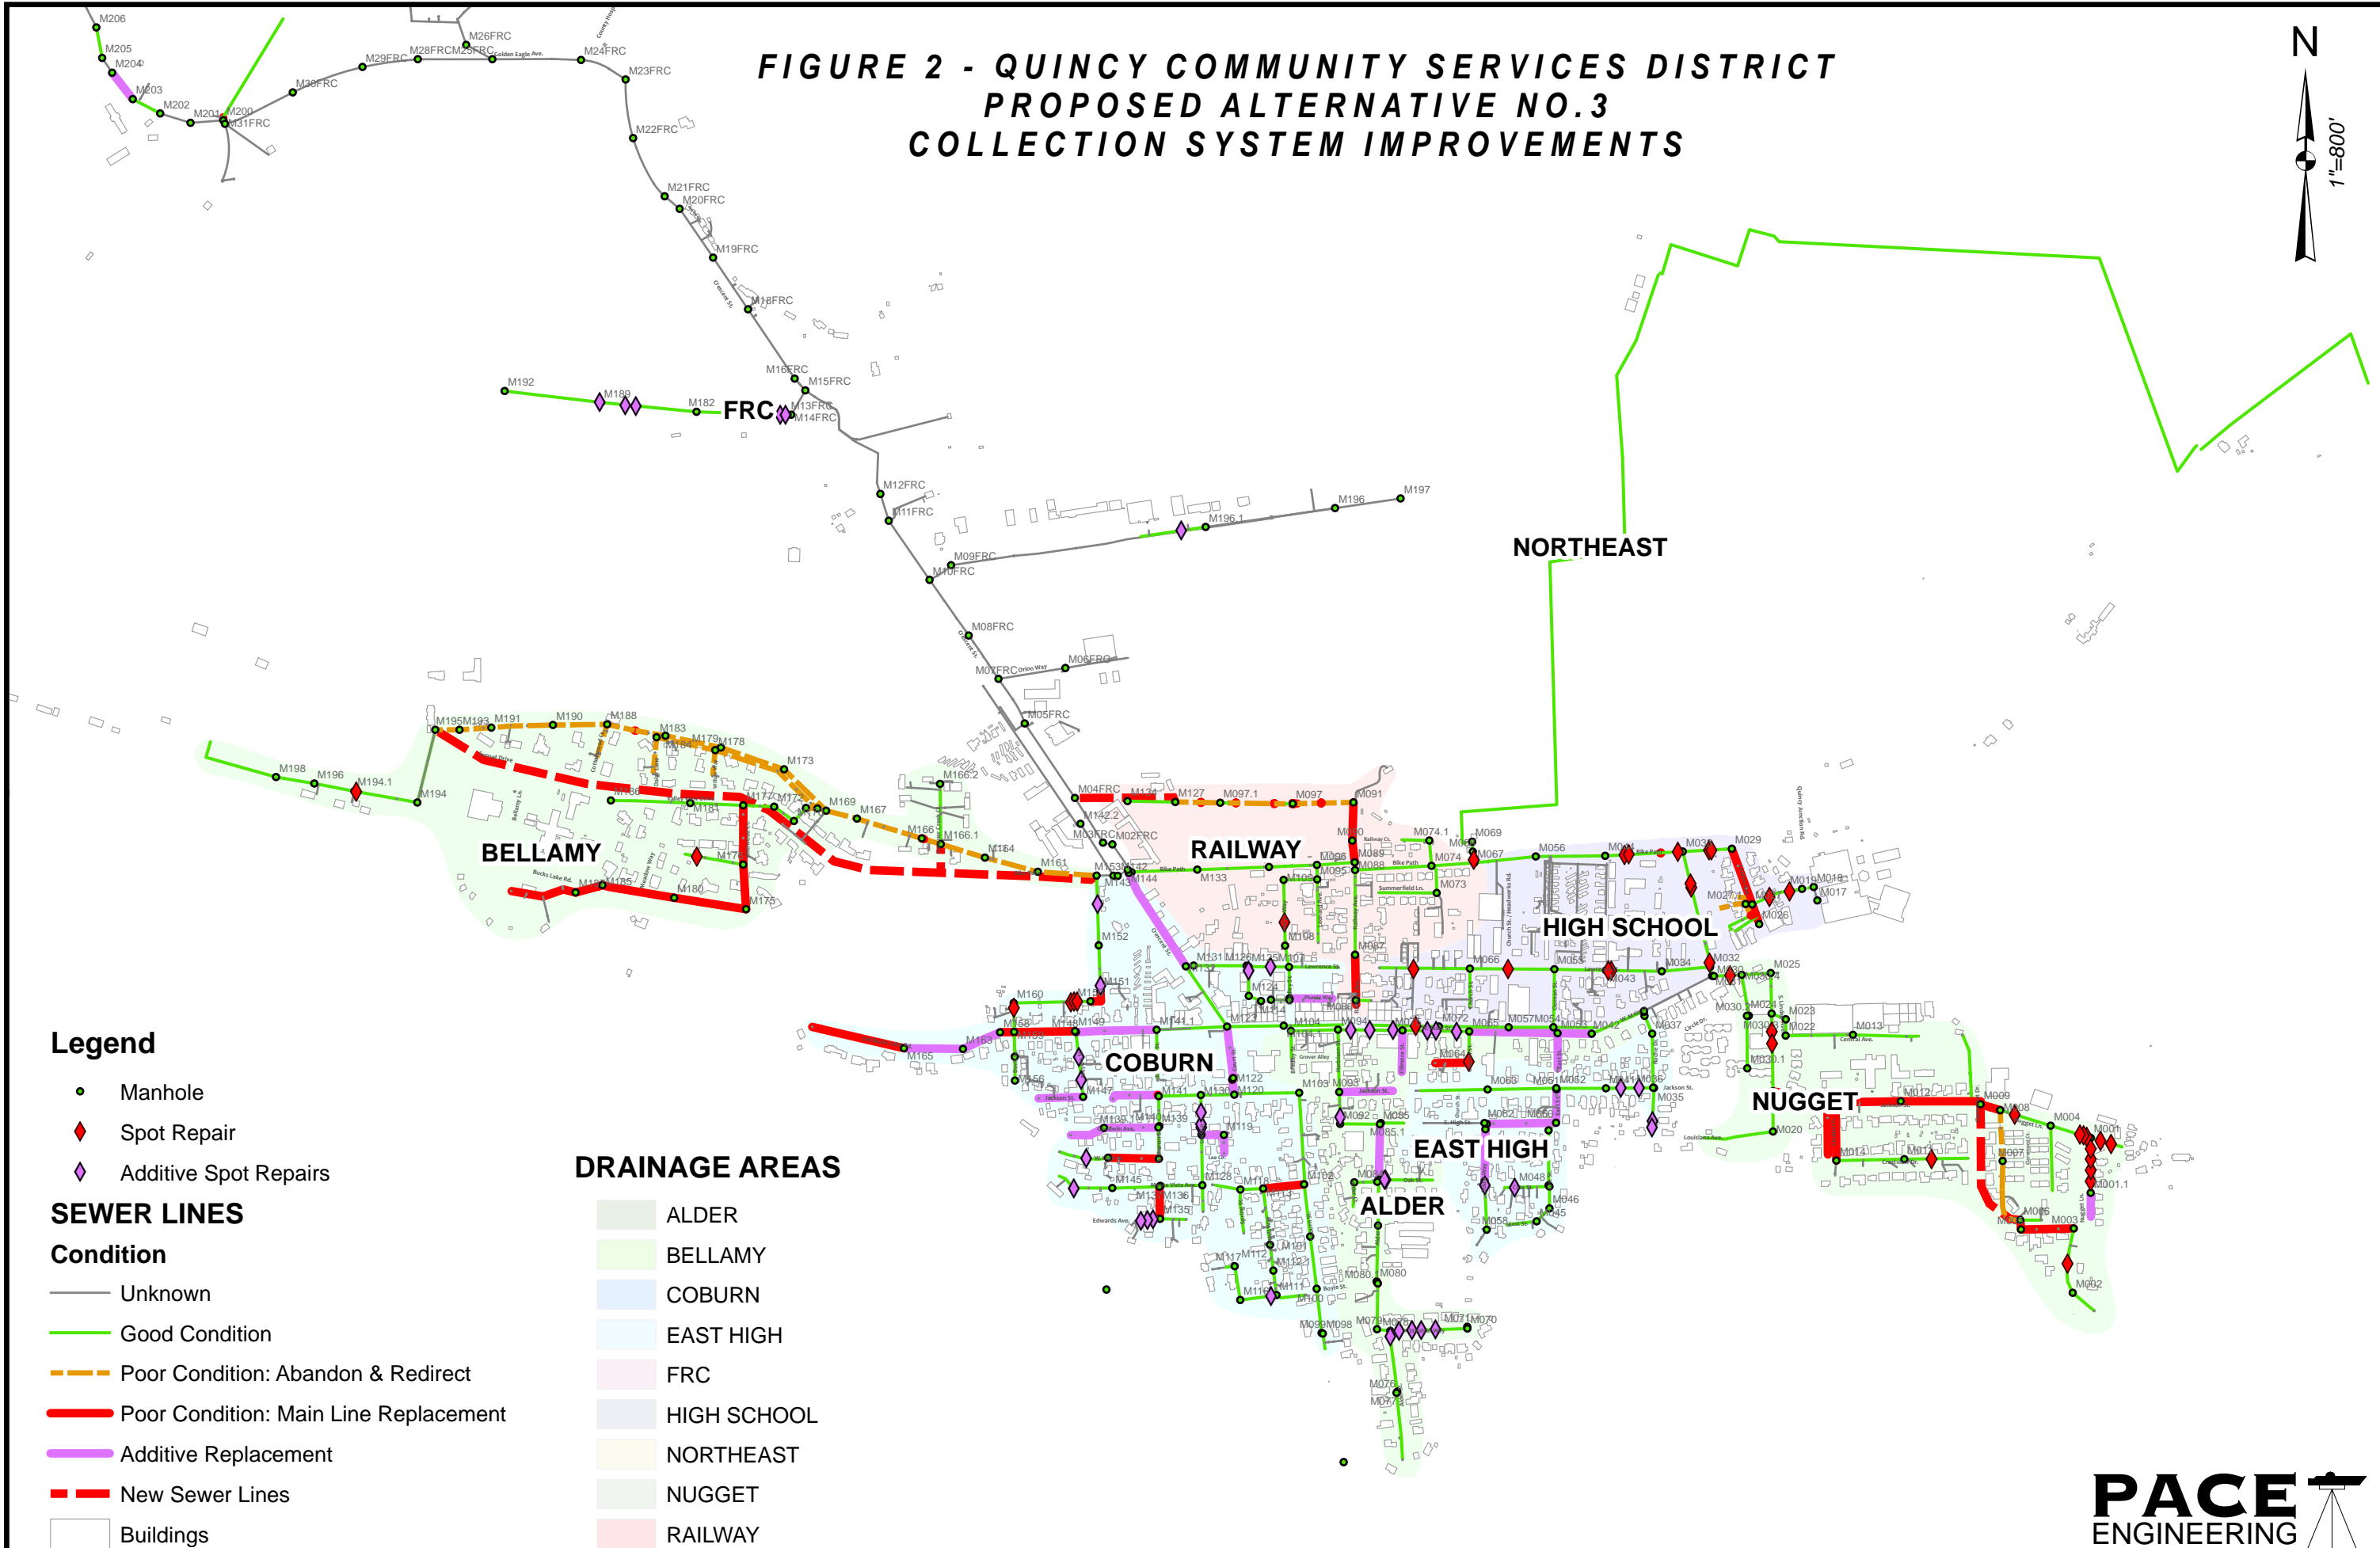


**FIGURE 2 - QUINCY COMMUNITY SERVICES DISTRICT  
PROPOSED ALTERNATIVE NO.3  
COLLECTION SYSTEM IMPROVEMENTS**

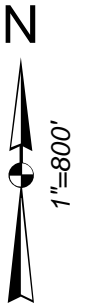

**Legend**

- Manhole
- ◆ Spot Repair
- ◆ Additive Spot Repairs

**SEWER LINES**

**Condition**

- Unknown
- Good Condition
- Poor Condition: Abandon & Redirect
- Poor Condition: Main Line Replacement
- Additive Replacement
- New Sewer Lines

□ Buildings

**DRAINAGE AREAS**

- ALDER
- BELLAMY
- COBURN
- EAST HIGH
- FRC
- HIGH SCHOOL
- NORTHEAST
- NUGGET
- RAILWAY